



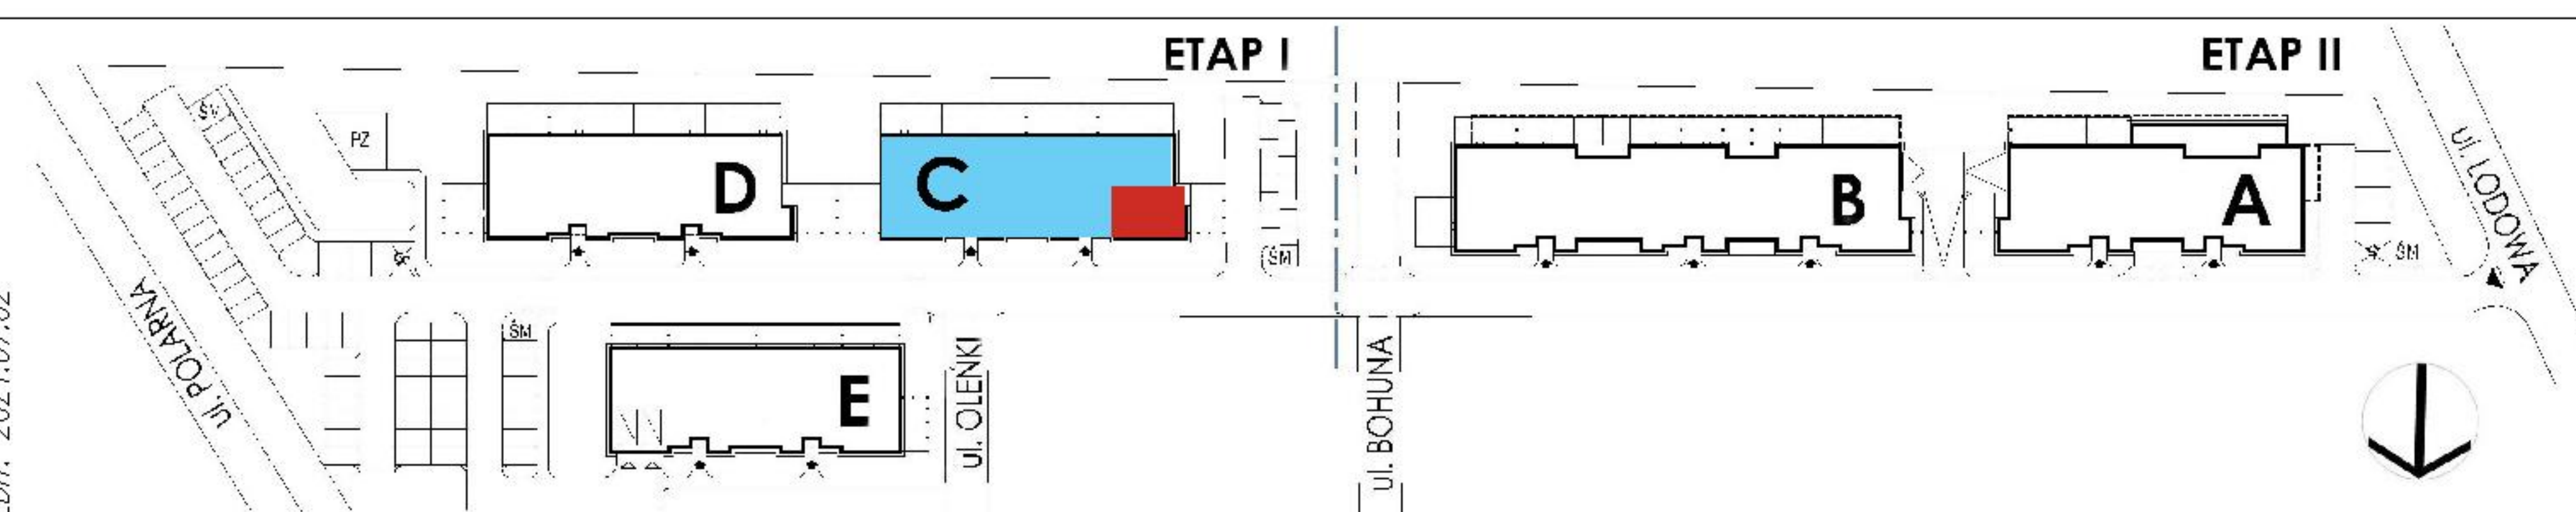

This architectural rendering depicts a modern residential complex. The buildings feature a mix of white, dark brown, and light brown panels. They have multiple stories with balconies and large windows. In the foreground, there is a paved parking area with several cars, including a silver sedan, a white sedan, and a white SUV. A few people are walking on the sidewalk. The background shows a clear blue sky with some clouds and birds flying.

C-18
58,08 m²

ETAP	
BUDYNEK	C
PIĘTRO	+1
ILOŚĆ POKOI	3

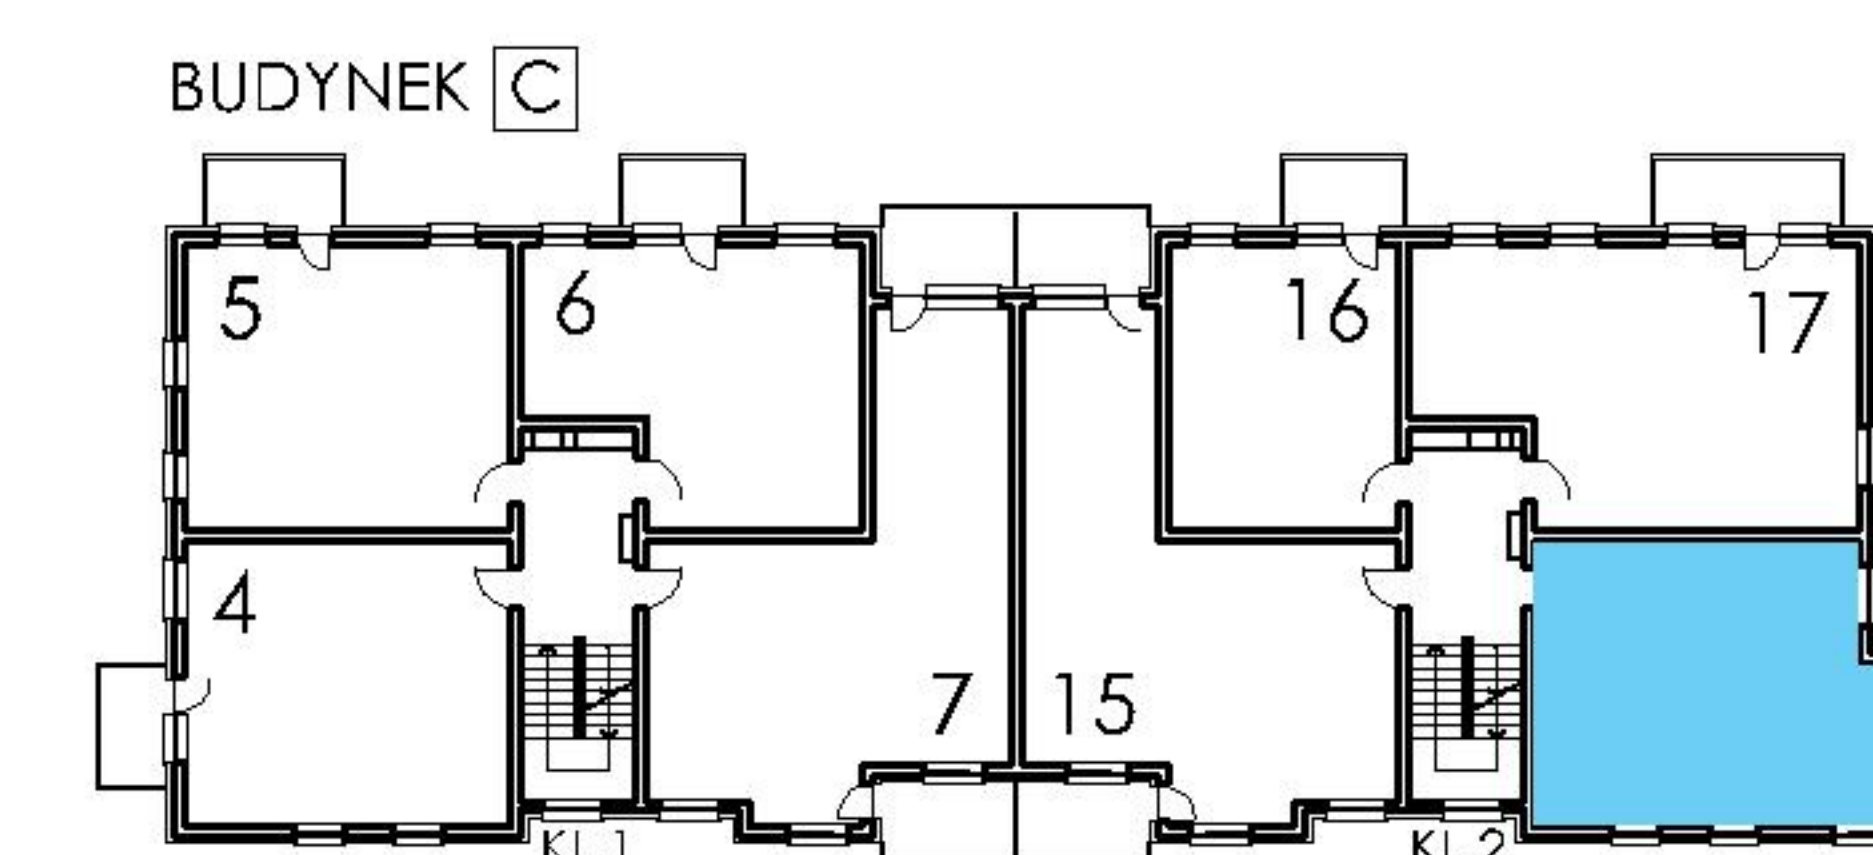

ŚCIANY
Z MOŻLIWOŚCIĄ
PRZESUNIECIA

Przedstawiona w karcie katalogowej aranżacja opracowana została na podstawie projektu wykonawczego i jest przykładowa. W trakcie realizacji mogą wystąpić niewielkie zmiany. Niniejsza broszura ma charakter jedynie poglądowy. Obmiar powierzchni użytkowej lokalu wykonano zgodnie z normą PN-ISO-9836. Wymiary przedstawiono w stanie surowym bez wykończenia ścian.

BIURO SPRZEDAŻY:
Białystok, ul.Piękna 3
tel. (85) 747-30-30
www.yp.com.pl



**YUNIVERSAL
PODLASKI**
DEVELOPER MIESZKA